



Architectural floor plan of a building with various rooms and technical annotations. The plan includes rooms labeled EL. ROZVODNA, KANCELACE, WC, KOTELNA, KOLEKTOR, STROJOVNA, and TU.3. It shows structural elements like walls, doors, and windows, along with technical specifications for ventilation, fire protection, and electrical systems. Dimensions are provided for various components and overall room sizes. Annotations include 'výměna dveří včetně zárubní', 'osazení samozavírače', 'základní pás', and 'drážka v podlaze pro uložení kanalizačního potrubí'.

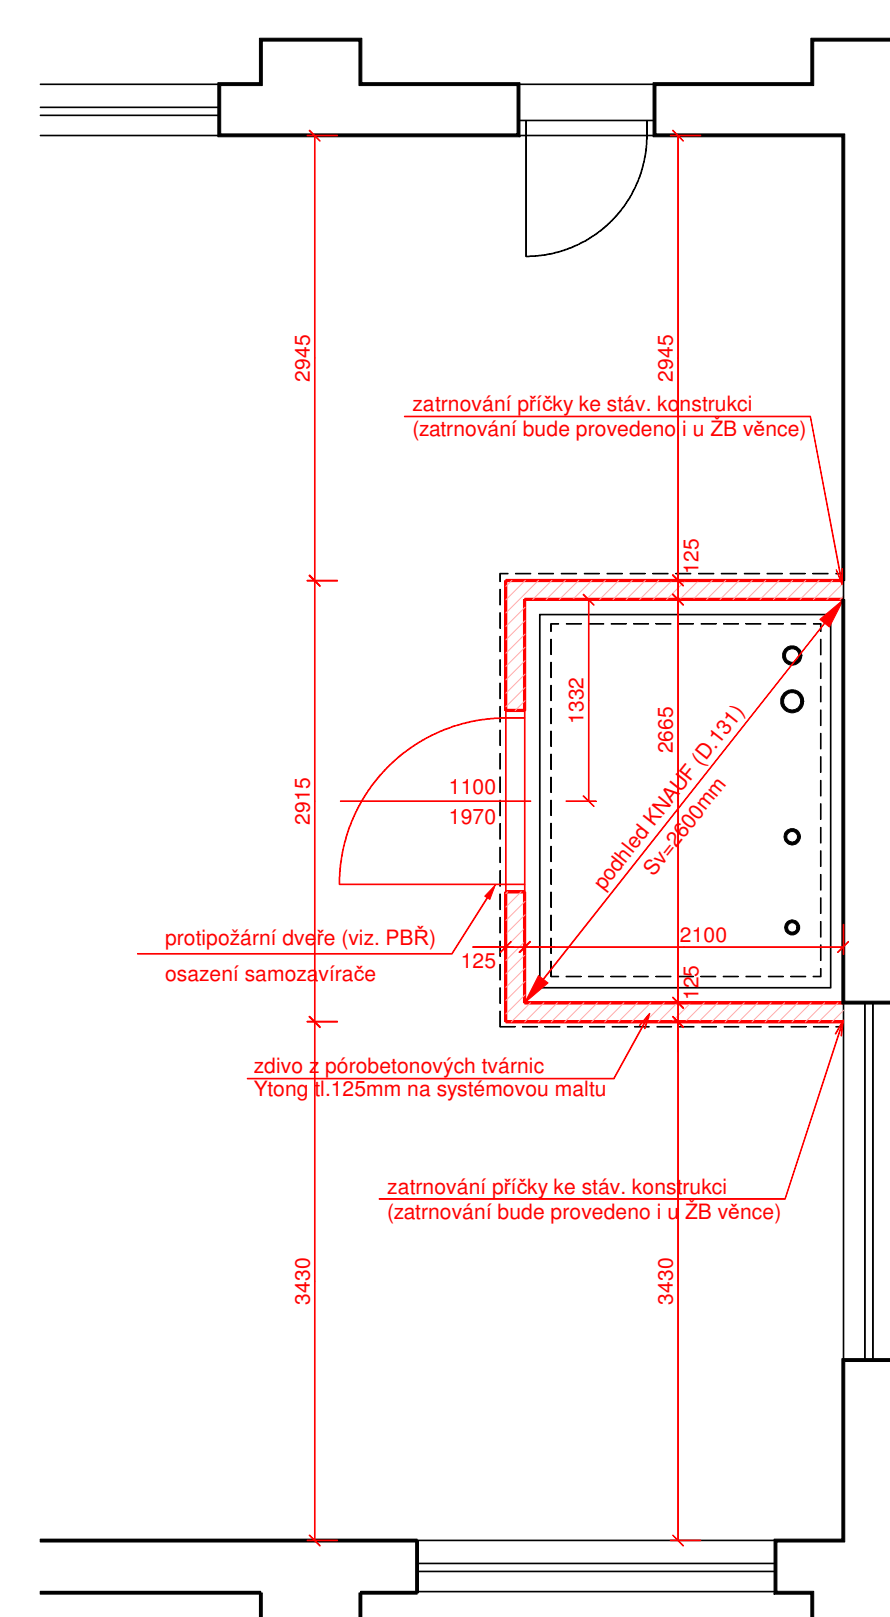

ČÁST VNITŘNÍHO PROSTORU KOTELNY BUDE NOVĚ VYBAVENA VNITŘNÍ
JÁDROVOU OMÍTKOU. (CCA 50% PLOCH STĚN)
CELÝ VNITŘNÍ PROSTOR KOTELNY BUDE NOVĚ VYMALOVÁN.

| | | | | |
|--------------|--------------|--------|----------|---------|
| | | | | |
| | | | | |
| | | | | |
| Index změny: | Popis změny: | Datum: | Provedl: | Podpis: |

| | | | |
|--------------|---|-------------------|--|
| Kreslil: | Projektant: | Zodp. projektant: |  Konstrukční kancelář pro počítací stavby Ing. Vlastimil Čegan <i>Autorizovaný inženýr v oboru stavební a stavební inženýr, číslo 2002/0001</i> <i>Vlastimil čegan@seznam.cz tel. 602 212 200</i> Oficiální Atestace č. 1390 02 Chlebo |
| Jiří Nováček | Jiří Nováček | Ing. Martin Kroc | |
| St. d. | Sokolov | | |
| Obec: | Královské Poříčí | | |
| Investor: | Správa majetku Královské Poříčí s.r.o., Lázeňská 170, 354 41 Královské Poříčí | | Stupeň: DSP |
| Akce: | Změna zdroje tepla - kotelna K1 | | Formát: A4 |
| | Městská kotelnice, ul. Na Sídlišti, 354 41 Královské Poříčí na s.p.č. 182/2, k.ú. Královské Poříčí (6726888) | | Měřítko: 1:50 |
| | | | Datum: 04/21 |
| Časť: | D.1.1. Architektonicko-stavební řešení | | Č. zakázky: 2104-04 |
| Obod: | Půdorys kotelny | | Č. přílohy: D.1.1.b-1 |